




- PEDESTRIAN CIRCULATION
- PEDESTRIAN POINTS OF ACCESS
- BIKE CIRCULATION
- VEHICULAR POINTS OF ACCESS
- VEHICULAR CIRCULATION
- DECOMPOSED GRANITE
- CONCRETE PAVERS
- ASPHALT PAVING
- CONCRETE PAVING
- YOUTH PLAY SPACE AREAS
- EXISTING TREES TO REMAIN
- PROPOSED TREES

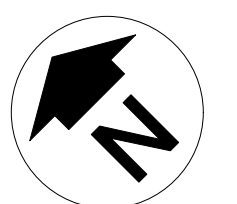

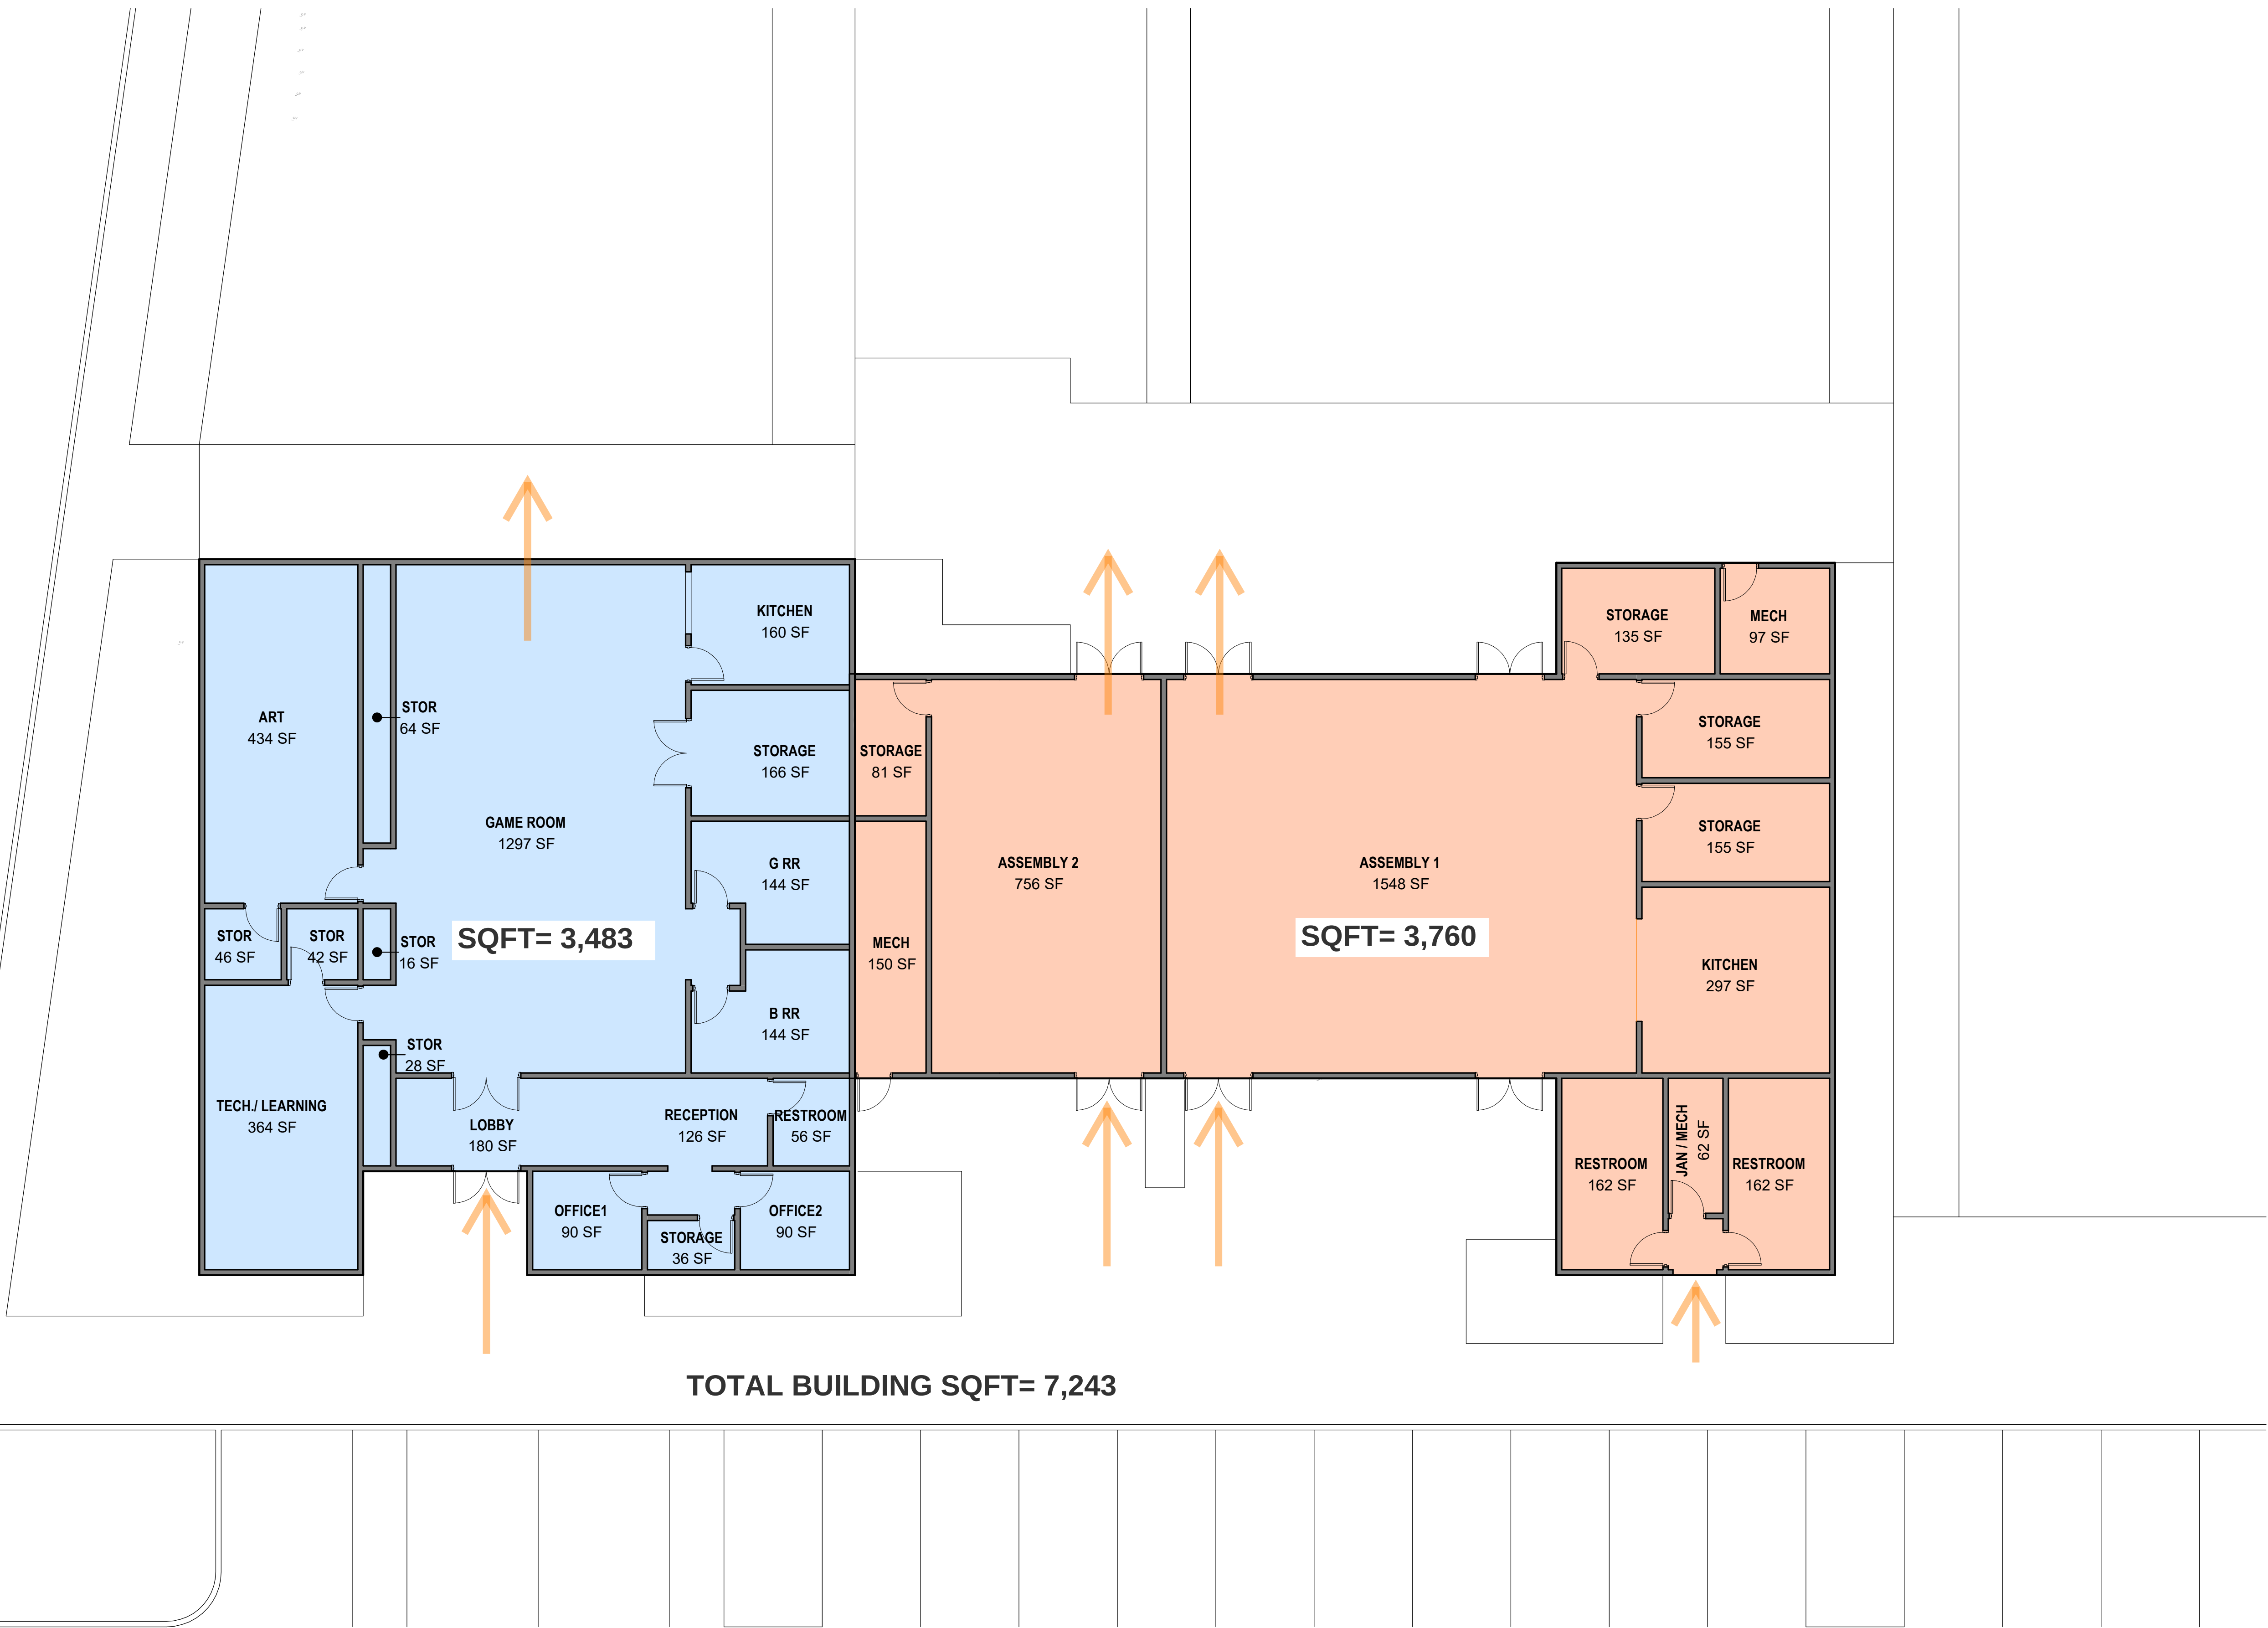

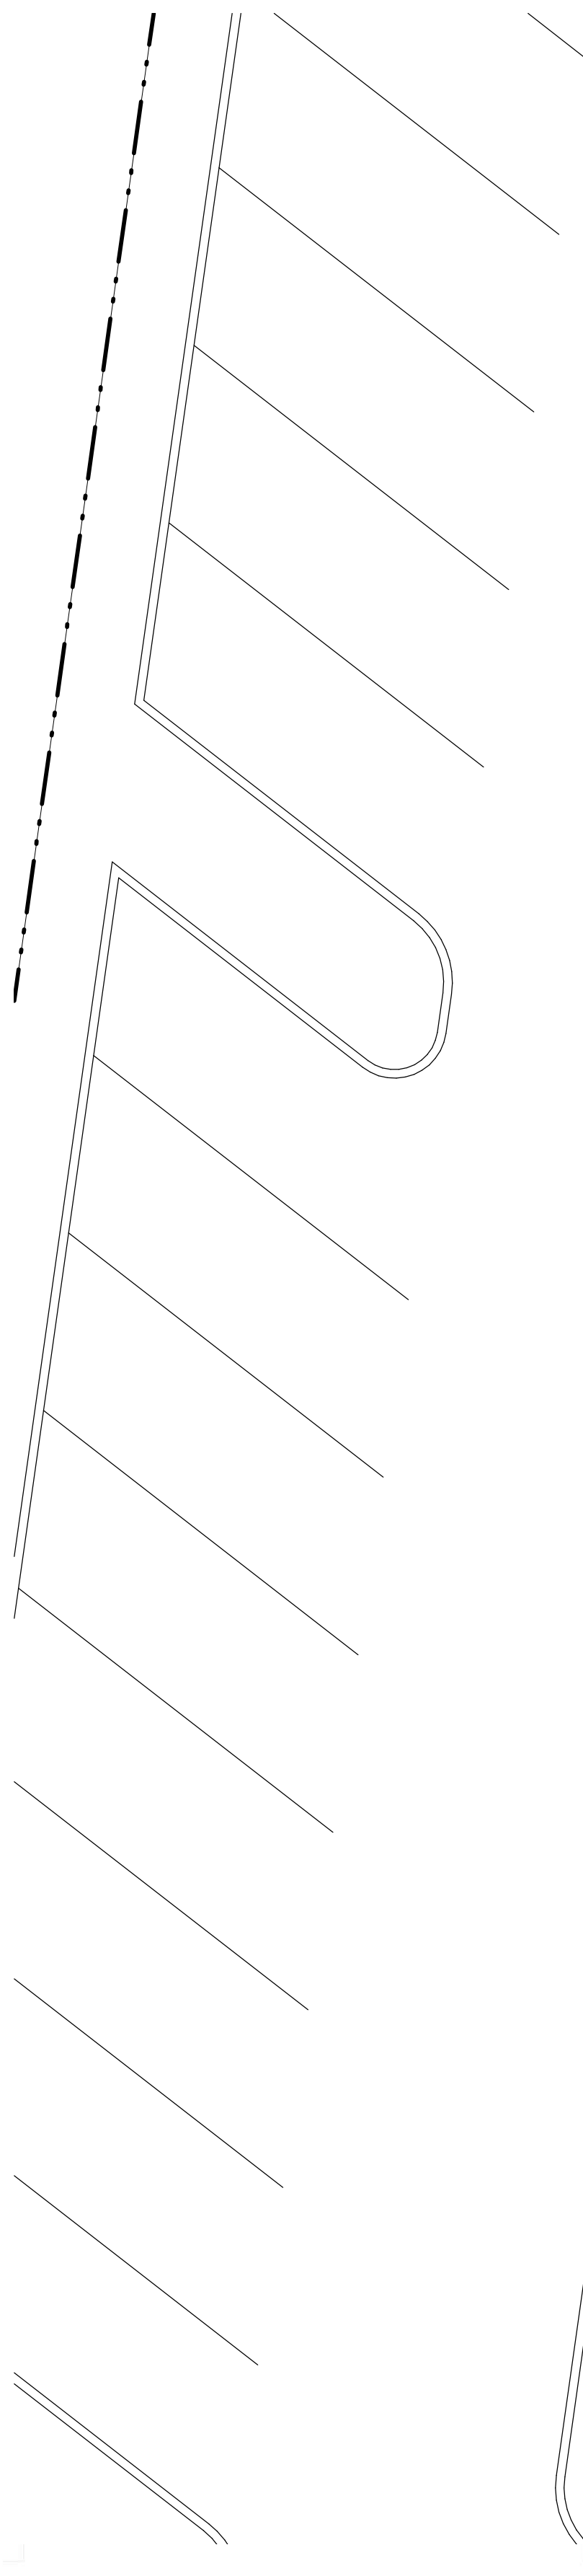


Client:

Project:  
**NYELAND ACRES PARK AND COMMUNITY CENTER**  
3334 SANTA CLARA AVENUE  
OXNARD, CA 93036

Plan Title:

**CONCEPTUAL FLOOR PLAN  
BUILDING OPTION 4  
SCALE: 1/8"=1'-0"**

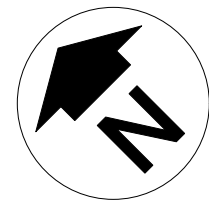

Page No.

**A-1**

2024-09-19